

Building Emergency Directors and Floor Wardens

The area of responsibilities for Floor Wardens for the CEME building is shown on the following pages.

All Floor Wardens must immediately report to the Building Emergency Director after evacuating their areas of responsibility. The pre-determined meeting location for Building Emergency Directors and Building Floor Wardens is on the northwest corner of the intersection of East Mall and Applied Science Lane.

Muster point for building occupants on east side of East Mall by the Health Sciences Parkade, with overflow possible inside the parkade if needed or during inclement weather.

See also: Appendix 1.

CEME/Rusty Hut - Building Emergency Directors					
Responsibility	Name	Activities:	Office	Phone	Email
Director CEME	Jennifer Pelletier <i>Mech</i>	Director - corresponds with Fire Dept, liaise with Co-Fire Directors and Floor Wardens	CEME 2054	604-827-4090	jen@mech.ubc.ca
Director CEME	Joanna Ho <i>Civil</i>		CEME 2002D	604-822-1212	managerheadoffice@civil.ubc.ca
Co-Director CEME	Monica Clarkson <i>Mech</i>	Floor Wardens - Emergency Fire Duties, check assigned areas in emergency/fire drill, report to Fire Directors	CEME 2054	604-822-3738	monica@mech.ubc.ca
Director Rusty Hut	Harald Schrempp <i>Civil</i>		RH 146	604-822-4851 604-418-0216	haralds@civil.ubc.ca
Co-Director Rusty Hut	Scott Jackson <i>Civil</i>		RH 124	604-822-4143 604-655-4911	scottj@civil.ubc.ca

CEME Building Floor Wardens

APSC IT / MECH LABORATORIES (CEME 1st Floor - South-West Wing)

Section	Name	Responsibility	Assigned areas / rooms:	Office	Phone	Email
C	Jay Zhao	Floor Warden	1002, 1002A, 1002B, 1002C, Ladies Restroom, 1050, 1050A, 1050B, 1050C, 1051, 1052, 1053, 1053A, 1053B, 1054, 1055, 1057, 1059, Stairwell #1 Landing, Basement: 0050, 0050B, 0050C	CEME 1057	822-6391	jayzhao@mail.ubc.ca
	Ron Siy	Alternate Floor Warden		CEME 1057	822-9450	Ron.Siy@ubc.ca

LECTURE HALL WING (CEME 1st Floor - South Wing)

Section	Name	Responsibility	Assigned areas / rooms:	Office	Phone	Email
D	Sheldon Green	Floor Warden	1201, 1202, 1203, 1204, 1206, 1210, Ladies Restroom, Men's Restroom, 1210, 1212, 1215, 1214, Stairwell #3 Landing	CEME 2054	822-0497	green@mech.ubc.ca
	Gladys Tecson	Alternate Floor Warden		CEME 2054	822-0298	leslie@mech.ubc.ca
	Heather Gerrits	Alternate Floor Warden		CEME 2205	822-3357	heather@mech.ubc.ca
	Leslie Fernandez	Alternate Floor Warden		CEME 2054	822-0298	leslie@mech.ubc.ca
	Jeff Yathon	Alternate Floor Warden		CEME 1201	778-886-9845	jsyathon@gmail.com

CIVIL LABORATORIES (CEME 1st Floor - North-East Wing)

Section	Name	Responsibility	Assigned areas / rooms:	Office	Phone	Email
E	Kevin Veltheer	Floor Warden	1001, 1003, 1003A, 1005, 1005A, 1005B, 1005C, 1005D, 1005 Mezz, 1005 Bsmt	CEME 2005	827-5824	undergradsupport@civil.ubc.ca
	Mohamed Azab Hussein	Alternate Floor Warden		CEME 1003		m.hussein@civil.ubc.ca
F	Jane Wu	Floor Warden	1006, 1006A, 1008, 1008A, 1008B, 1008C, 1010, 1010A, 1012, 1012A, 1012B, 1012C, 1012D, 1012E, 1012F, 1012G, 1012H, 1012J, Men's Restroom, Ladies' Restroom, Stairwell #4 Landing	CEME 1012H	822-6737	jwu@civil.ubc.ca
	Glenda Levins	Floor Warden		CEME 2005	822-0667	managerstudentservices@civil.ubc.ca
	Salman Salemein-Dashtaki	Alternate Floor Warden		CEME 1012D	822-6039	salman@civil.ubc.ca

ENVIRONMENTAL LABORATORIES (CEME 1st Floor - South-East Wing)

Section	Name	Responsibility	Assigned areas / rooms:	Office	Phone	Email
G	Otman Abida	Floor Warden	1301, 1301A, 1301B, 1301C, 1301D, 1301E, 1301F, 1301G,	CEME 1301	822-4833	otman.abida@civil.ubc.ca

	Abhishek Dutta	Floor Warden	1301H, 1302, 1302A, 1302B, 1304, 1306, 1306A, 1007 - all floors and areas	CEME 1007		abhishekdutta1094@gmail.com
	Louise Fogarty	Alternate Floor Warden		CEME 2005	822-4429	gradsupport@civil.ubc.ca

MECHANICAL ENGINEERING Offices (CEME 2nd Floor - South-West Wing)

Section	Name	Responsibility	Assigned areas / rooms:	Office	Phone	Email
H&I	Rico Choi	Floor Warden	H:Universal Restroom, 2050, 2052, 2053, 2054 (A-H)	CEME 2054	822-6367	rico@mech.ubc.ca
	Jay Kim	Floor Warden	I:2055, 2057, 2059, 2061, 2063, 2065, 2067, 2069, 2071, 2058, 2060, 2062, 2064, 2066, Men's Restroom, Stairwell #1 Top Landing, Kaiser Link Entrance, Ladies Restroom	CEME 2054	827-2023	jay@mech.ubc.ca
	Heather Mulligan	Floor Warden		CEME 2054	822-2781	heatherm@mech.ubc.ca
	Rinna Gotay	Alternate Floor Warden		CEME 2054	822-4163	rinna@mech.ubc.ca


OFFICES, LOUNGE, MEETING ROOM, COMPUTER LABS (CEME 2nd Floor - South Wing)

Section	Name	Responsibility	Assigned areas / rooms:	Office	Phone	Email
K	Sarah Clayton	Floor Warden	2001, 2201,2203, 2205, 2207, 2209, 2211, Men's Restroom, 2215, Stairwell #3 Top Landing	CEME 2205	822-4350	sarah@mech.ubc.ca
	Sarah Karsten	Alternate Floor Warden		CEME 2205	822-9861	sarahk@mech.ubc.ca
L	Josy Austin	Floor Warden	2202, 2204, 2206, 2208 (2208A), 2210, 2212	CEME 2205	822-6584	derek@mech.ubc.ca
	Andie Sha	Alternate Floor Warden		CEME 2205	822-6584	andie@mech.ubc.ca

CIVIL ENGINEERING (CEME 2nd Floor - North-East Wing)


Section	Name	Responsibility	Assigned areas / rooms:	Office	Phone	Email
M&N	Sheeraz Marfatia	Floor Warden	2002, 2002A, 2002B, 2002C, 2002D, 2002E, 2002F, 2002G, 2004, 2004A, 2004B, 2004C, 2004D, 2004E, 2004F, 2004G 2003, 2005, 2007, 2009, 2011, 2013, 2015, 2017, 2019	CEME 2002C	822-2065	sheeraz@civil.ubc.ca
	Joanna Ho	Floor Warden		CEME 2002D	822-1212	managerheadoffice@civil.ubc.ca
	May Liu	Alternate Floor Warden		CEME 2002B	822-6715	gen-accounts@civil.ubc.ca
O&P	Donna Seto	Floor Warden	2021, 2023, 2025, 2027, 2029, 2031, 2033, 2035, 2037, 2038, 2038A Stairway #4 Top Landing, 2010, 2012, 2014, 2016, 2018, 2020, 2022, 2024, 2026, 2028, 2030, 2032, 2034, 2036, Ladies' Restroom, Men's Restroom 2046 Visitors	CEME 2004B	822-2516	managerresearchdevelopment@civil.ubc.ca
	Elnaz Mani	Alternate Floor Warden		CEME 2002	822-5922	adminsUPPORT@civil.ubc.ca
	Clera Lobo	Alternate Floor Warden		CEME 2002	822-2637	info@civil.ubc.ca

Area of Floor Wardens Responsibility Maps

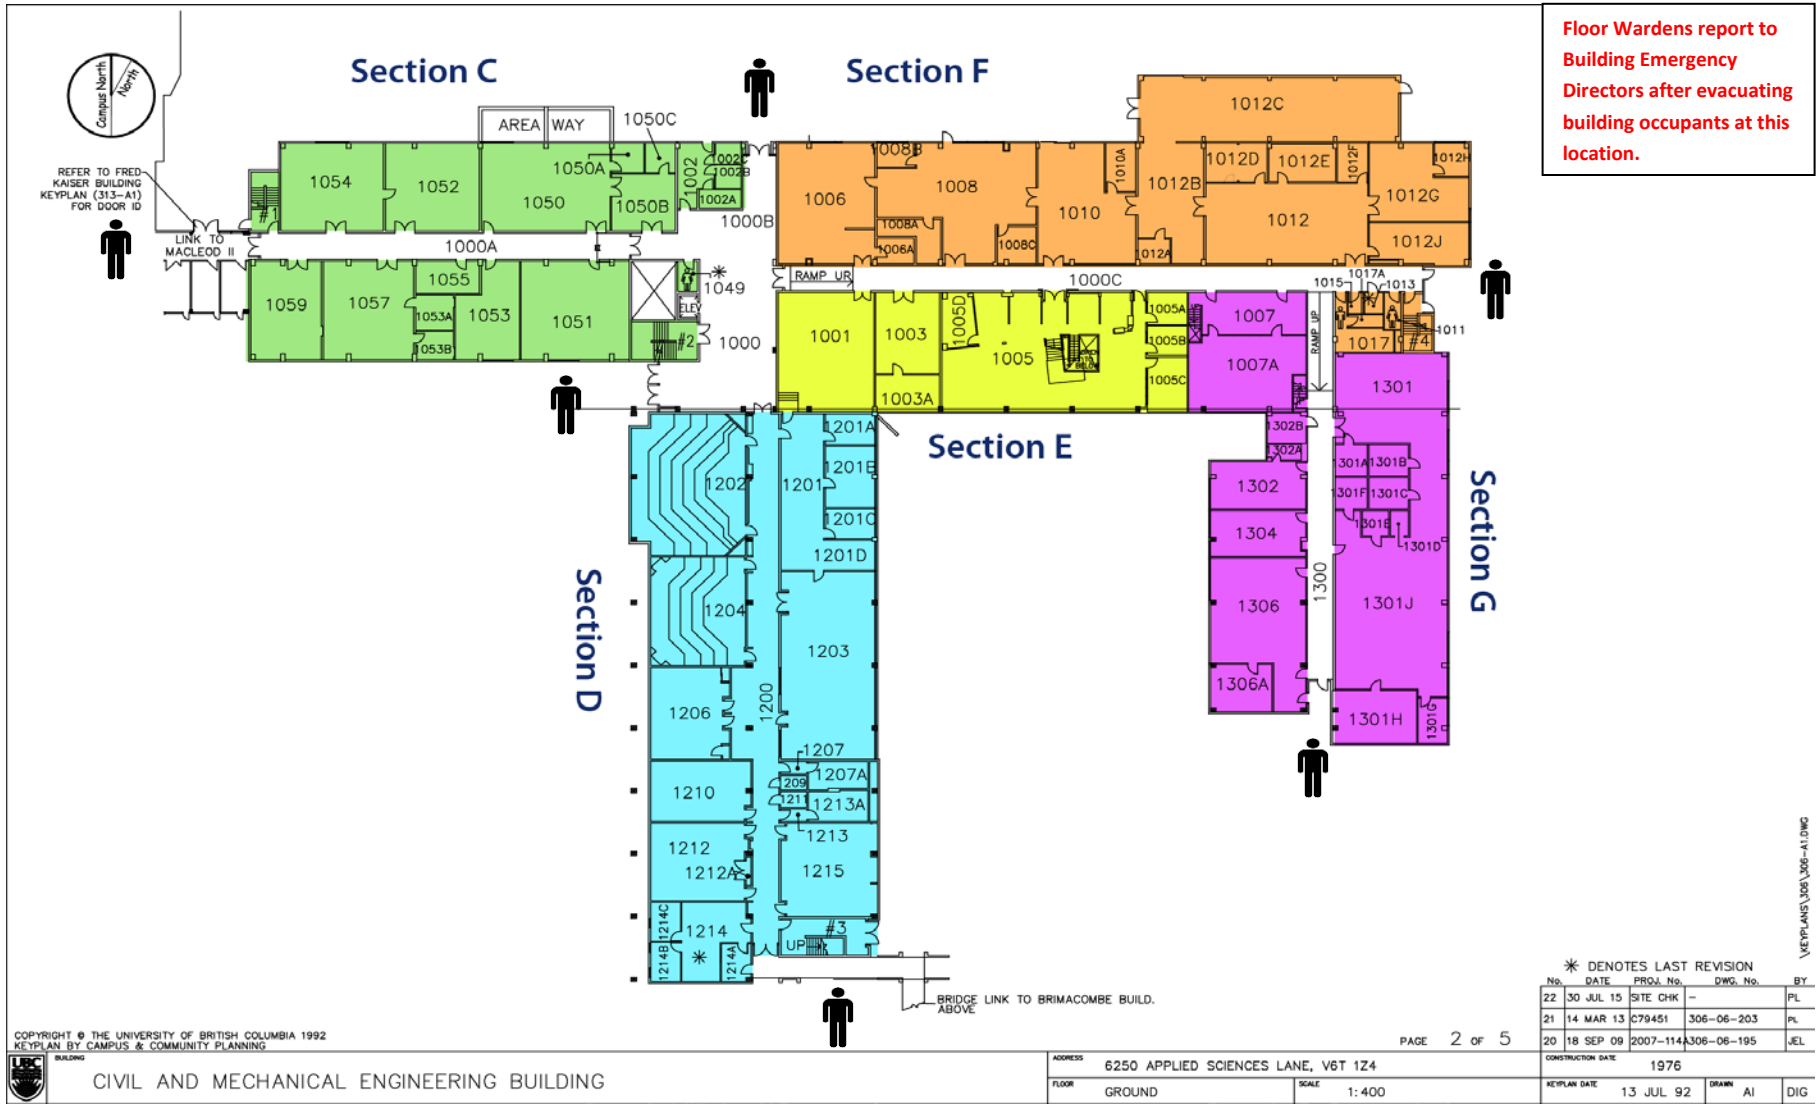



FRED KAISER (MACLEOD II)

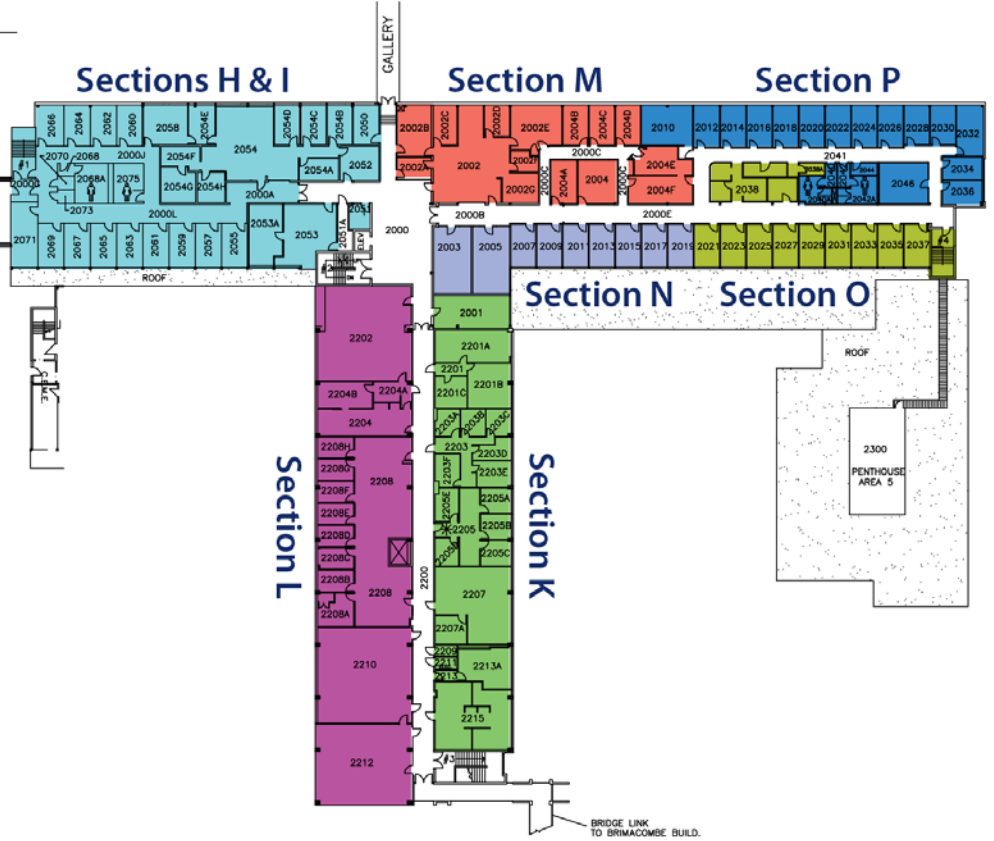

* DENOTES LAST REVISION

No.	DATE	PROJ. No.	DWG. No.	BY
24	10 NOV 15	SRO21896	306-06-219	EL
23	30 JUL 15	SITE VISIT	-	PL
25	07 DEC 15	-	AS PER C. FINAMORE	EL

PAGE 2 OF 3

COPYRIGHT © THE UNIVERSITY OF BRITISH COLUMBIA 1992
KEYPLAN BY CAMPUS & COMMUNITY PLANNING



CIVIL AND MECHANICAL ENGINEERING BUILDING

ADDRESS 6250 APPLIED SCIENCES LANE, V6T 1Z4
FLOOR SECOND SCALE 1:500

CONSTRUCTION DATE 1976
KEYPLAN DATE 13 JUL 92 DRAWN AI DIG

\\KEYPLANS\306\306-42.DWG

RHUT including EERF & HHL - Building Floor Wardens

CIVIL WEST

<i>Section</i>	<i>Name</i>	<i>Responsibility</i>	<i>Assigned areas / rooms:</i>	<i>Office</i>	<i>Phone</i>	<i>Email</i>
A	Scott Jackson	Floor Warden	124, 125, 130, 131, 132, 133, 134, 135, 136A,136,137, North Entrance Door P	RH 124	822-4143	scottj@civil.ubc.ca
	John Wong	Alternate Floor Warden		RH 125	822-3032	johnw@civil.ubc.ca

CIVIL RUSTY HUT WORKSHOPS

<i>Section</i>	<i>Name</i>	<i>Responsibility</i>	<i>Assigned areas / rooms:</i>	<i>Office</i>	<i>Phone</i>	<i>Email</i>
B	Harald Schrempp	Floor Warden	140, 141, 142, 143, 144, 145,146	RH 141	822-4851	haralds@civil.ubc.ca
	Doug Hudniuk	Alternate Floor Warden		RH 141	822-4414	dhudniuk@civil.ubc.ca

NORTH EAST SECTOR

<i>Section</i>	<i>Name</i>	<i>Responsibility</i>	<i>Assigned areas / rooms:</i>	<i>Office</i>	<i>Phone</i>	<i>Email</i>
C	Doug Hudniuk	Alternate Floor Warden	127, 129A, 129, SL100	RH 146	822-4414	dhudniuk@civil.ubc.ca
	Harald Schrempp	Alternate Floor Warden		RH 141	822-4851	haralds@civil.ubc.ca

RUSTY HUT SOUTH EAST HYDRAULICS


<i>Section</i>	<i>Name</i>	<i>Responsibility</i>	<i>Assigned areas / rooms:</i>	<i>Office</i>	<i>Phone</i>	<i>Email</i>
D	Bill Leung	Floor Warden	138, 139, 147, 148, 149, Doors H & J (red roll up door), Doors K,L & M (blue roll up door)	RH 146	822-4414	leungb@civil.ubc.ca
	Simon Lee	Alternate Floor Warden		RH124	822-4143	slee@civil.ubc.ca

MECH WING

<i>Section</i>	<i>Name</i>	<i>Responsibility</i>	<i>Assigned areas / rooms:</i>	<i>Office</i>	<i>Phone</i>	<i>Email</i>
----------------	-------------	-----------------------	--------------------------------	---------------	--------------	--------------

E	Jesus Diaz Rial	Floor Warden	101, 102, 103, 104, 105, 106, 107, 108, 109, 110, 111, 112, 118, 119	RH110	822-8499	jadiaz@mail.ubc.ca
	Thomas Holm	Alternate Floor Warden		RH110	822-8499	tholm@mail.ubc.ca
	Alberto Baldeli	Floor Warden	120A, 120B, 120E, 120F, 120G, 120H, 120J, 120K, 120, 121A, 121, 122A, 122B, 122, 123G, West Entrance Doors O & N	RH122A	778-995-7013	baldelli.alberto@yahoo.com
	Sarah Crosby	Alternate Floor Warden		RH107	604-704-3360	sarah.wael.crosby@gmail.com
	Claire Gregoire	Floor Warden		RH123	778-929-2703	claire.8@orange.fr
	Sonia Taylor	Alternate Floor Warden		RH123	604-726-4052	soniataylor@gmail.com
EERF FACILITY						
Section	Name	Responsibility	Assigned areas / rooms:	Office	Phone	Email
K	Armin Bebamzadeh	Floor Warden	EE201, EE202, EE203, Ladies' Restroom			armin@civil.ubc.ca
	Mehrtash Motamedi	Alternate Floor Warden			822-6203	mehrtash.motamedi@gmail.com
HIGH HEAD LAB						
Section	Name	Responsibility	Assigned areas / rooms:	Office	Phone	Email
L	Oguzhan Tuysuz	Floor Warden	HHL 1, HHL 2, HHL 3, HHL 4	HHL 3	822-4350	oguzhan.tuysuz@alumni.ubc.ca
	Deniz Aslan	Alternate Floor Warden		HHL 2	822-9861	denizaslan@alumni.ubc.ca

Area of Floor Wardens Responsibility Maps – Rusty Hut

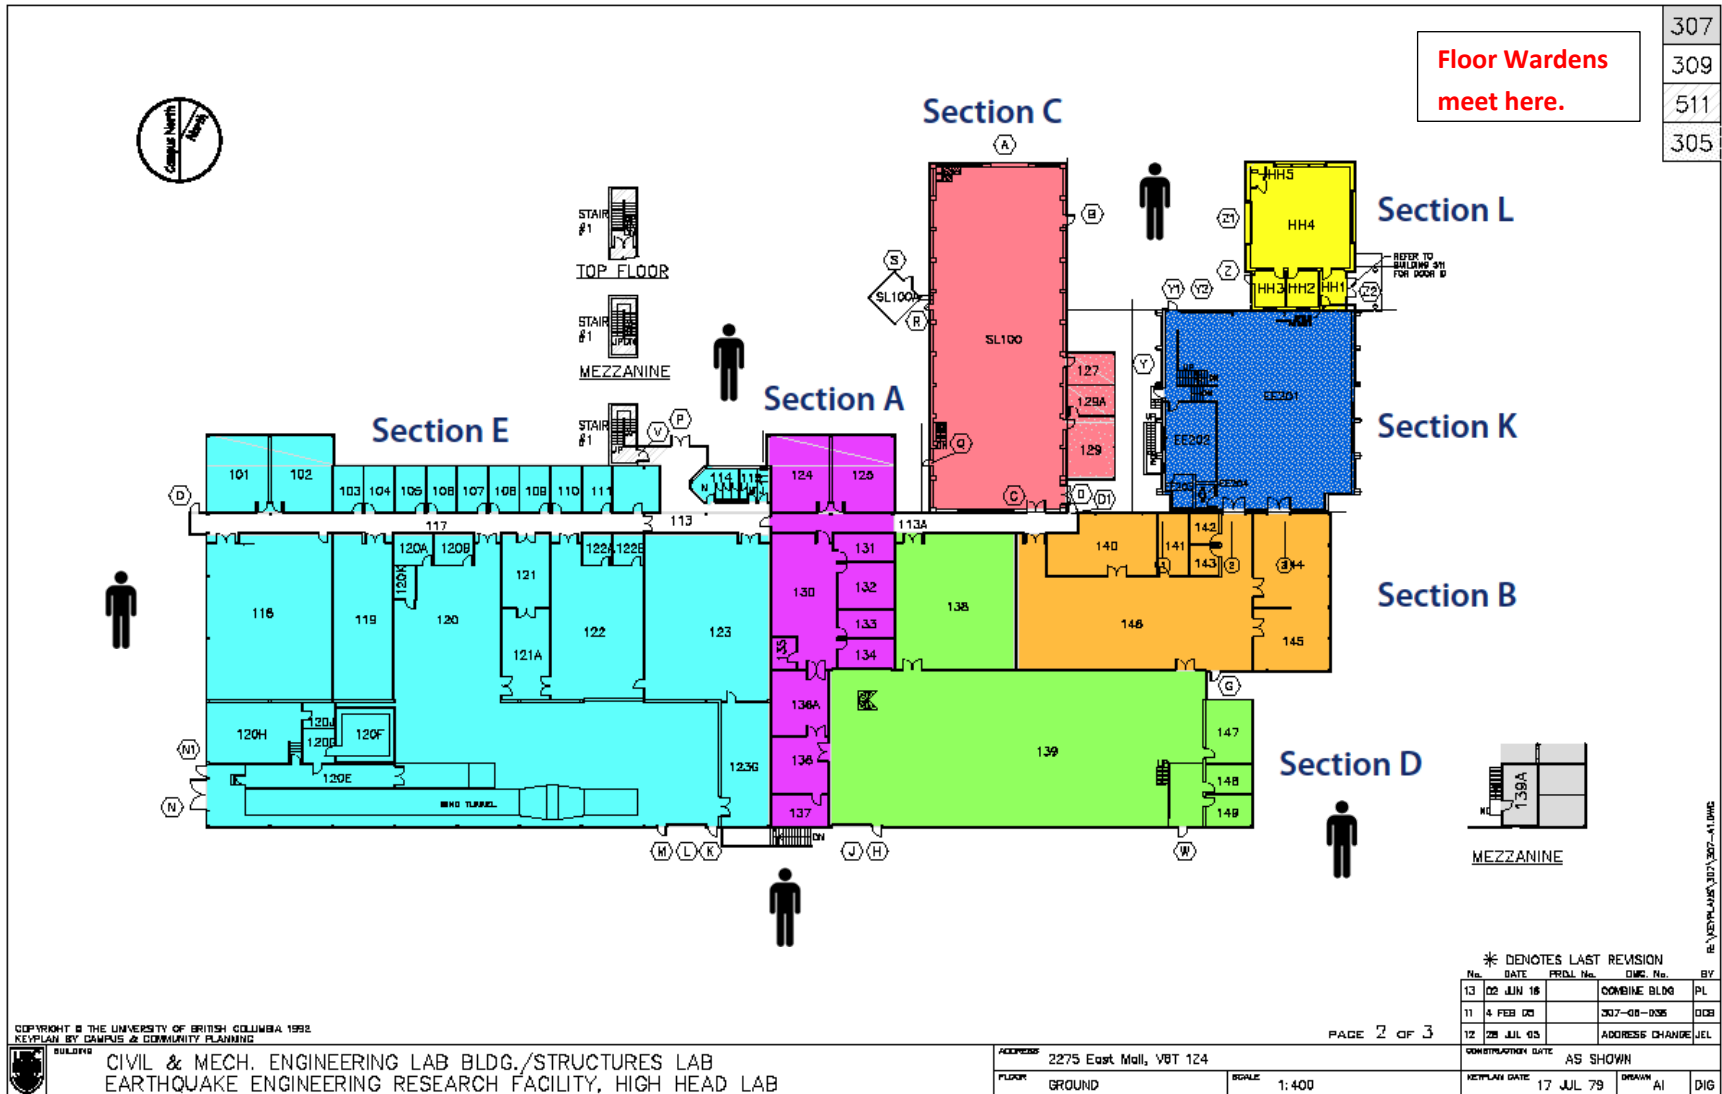

307
309
511
305

Floor Wardens meet here.

COPYRIGHT © THE UNIVERSITY OF BRITISH COLUMBIA 1992
KEYPLAN BY CAMPUS & COMMUNITY PLANNING



CIVIL & MECH. ENGINEERING LAB BLDG./STRUCTURES LAB
EARTHQUAKE ENGINEERING RESEARCH FACILITY, HIGH HEAD LAB

ADDRESS: 2275 East Mall, V8T 1Z4
FLOOR: GROUND

SCALE: 1:400

PAGE 2 OF 3

* DENOTES LAST REVISION				
No.	DATE	PROJ. No.	DWG. No.	BY
13	02 JUN 16		COMBINE BLDG	PL
11	4 FEB 03		307-08-036	DEB
12	28 JUL 05		ADDRESS CHANGE	JEL

DEMOS/PLAN/CHK DATE: AS SHOWN
KEYPLAN DATE: 17 JUL 79
DRAWN: AI
DIG

RE: VESTPLANS\307\307-A1.DWG